


**PARKING STANDS AND TAXIING ON APRON M
BRNO / TUŘANY**

APRON ELEV
781 ft / 238 m

BRNO HANDLING
131,800

TWR 119,605
GROUND 125,430
121,500

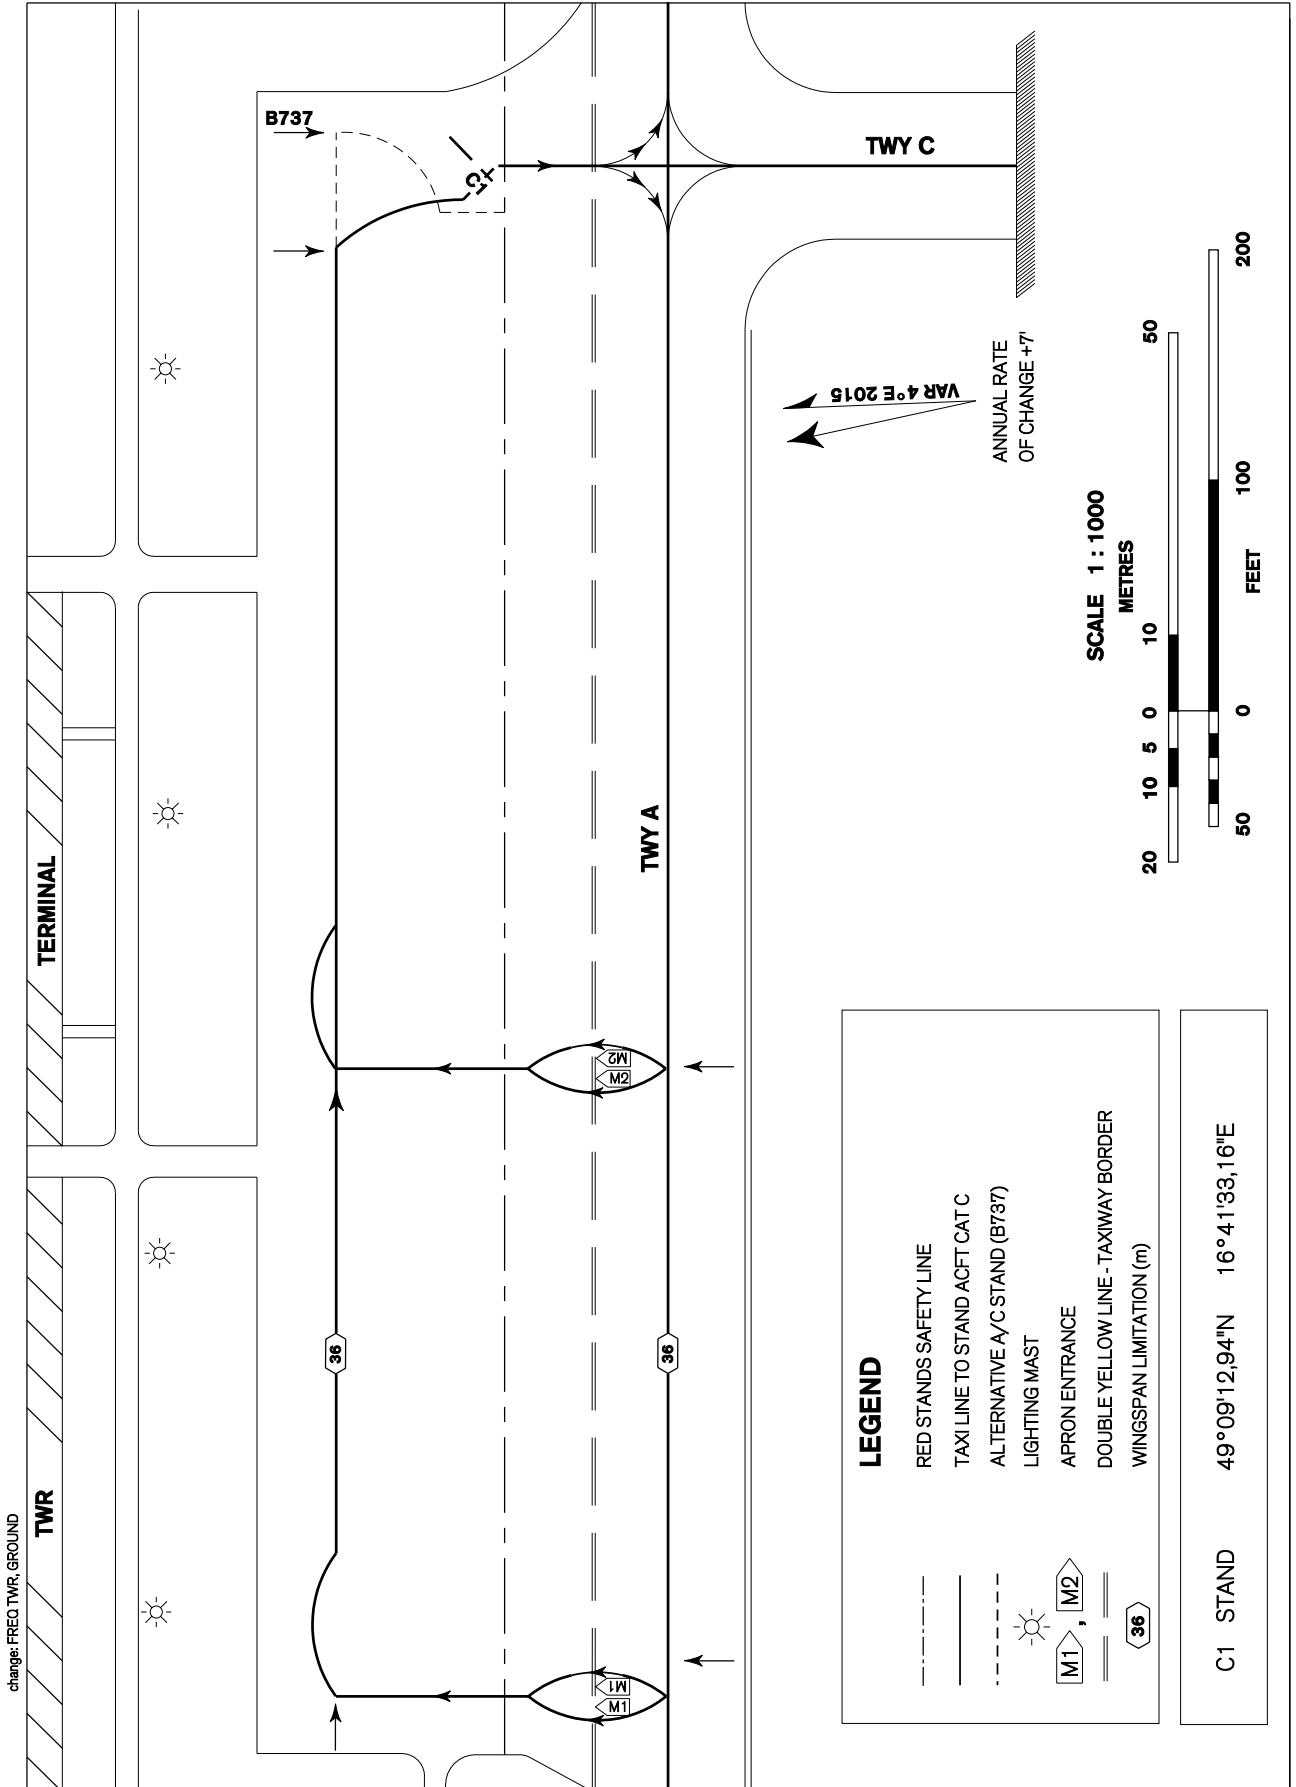

change: FREQ TWR, GROUND

TWR

TERMINAL

LEGEND

- RED STANDS SAFETY LINE
- TAXI LINE TO STAND ACFT CAT C
- - - ALTERNATIVE A/C STAND (B737)
- ☀ LIGHTING MAST
- M1, M2 APRON ENTRANCE
- == DOUBLE YELLOW LINE - TAXIWAY BORDER
- 36 WINGSPAN LIMITATION (m)

C1 STAND 49°09'12,94"N 16°41'33,16"E